



EXISTING TYPICAL SECTIONS



PD&E STUDY

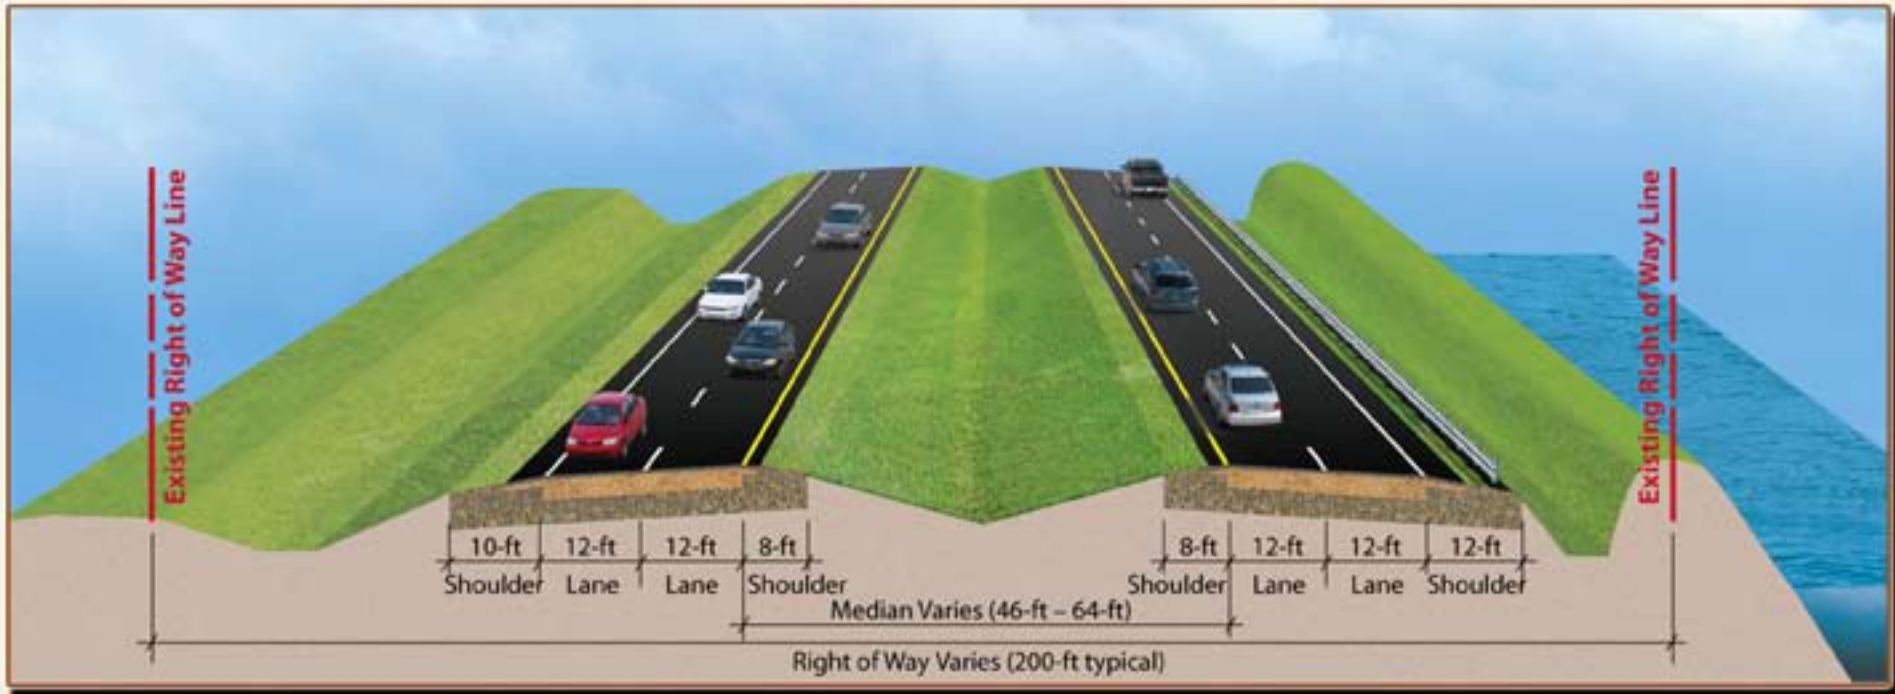

Existing 4 Lane Rural Typical Section from CR 880 to Palms West Parkway

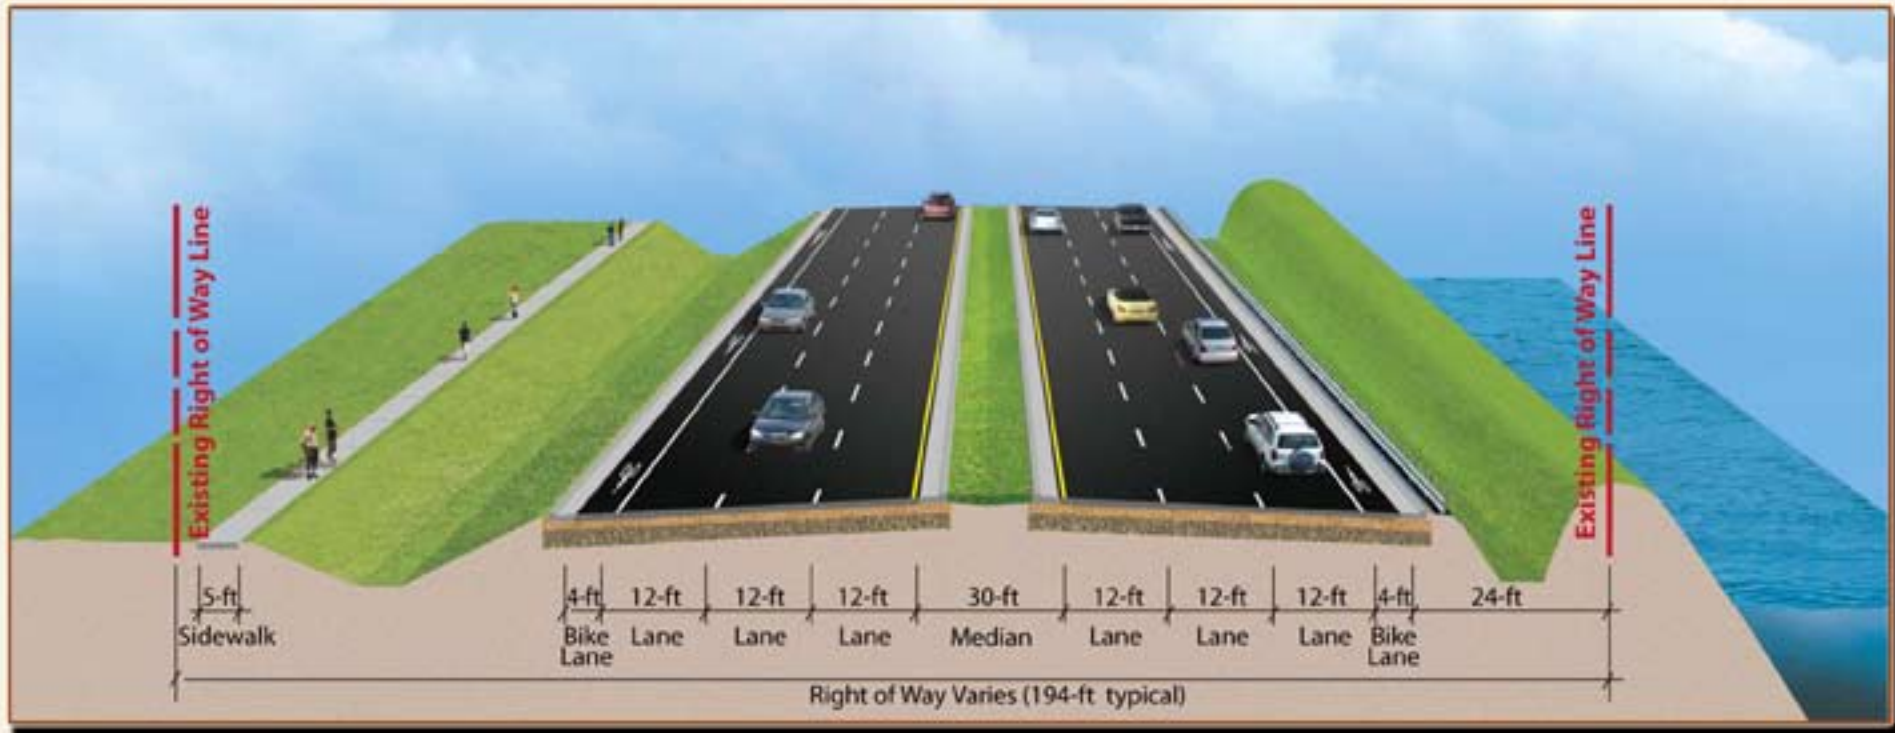

Existing 6 Lane Urban Typical Section from Palms West Parkway to Forest Hill Boulevard

www.SR80Study.com